


Scale: 1:1250,

Location Plan
1:1250

This Plan includes the following Licensed Data: OS MasterMap Black and White PDF Location Plan by the Ordnance Survey National Geographic Database and incorporating surveyed revision available at the date of production. Reproduction in whole or in part is prohibited without the prior permission of Ordnance Survey. The representation of a road, track or path is no evidence of a right of way. The representation of features, as lines is no evidence of a property boundary. © Crown copyright and database rights, 2017. Ordnance Survey 0100031673

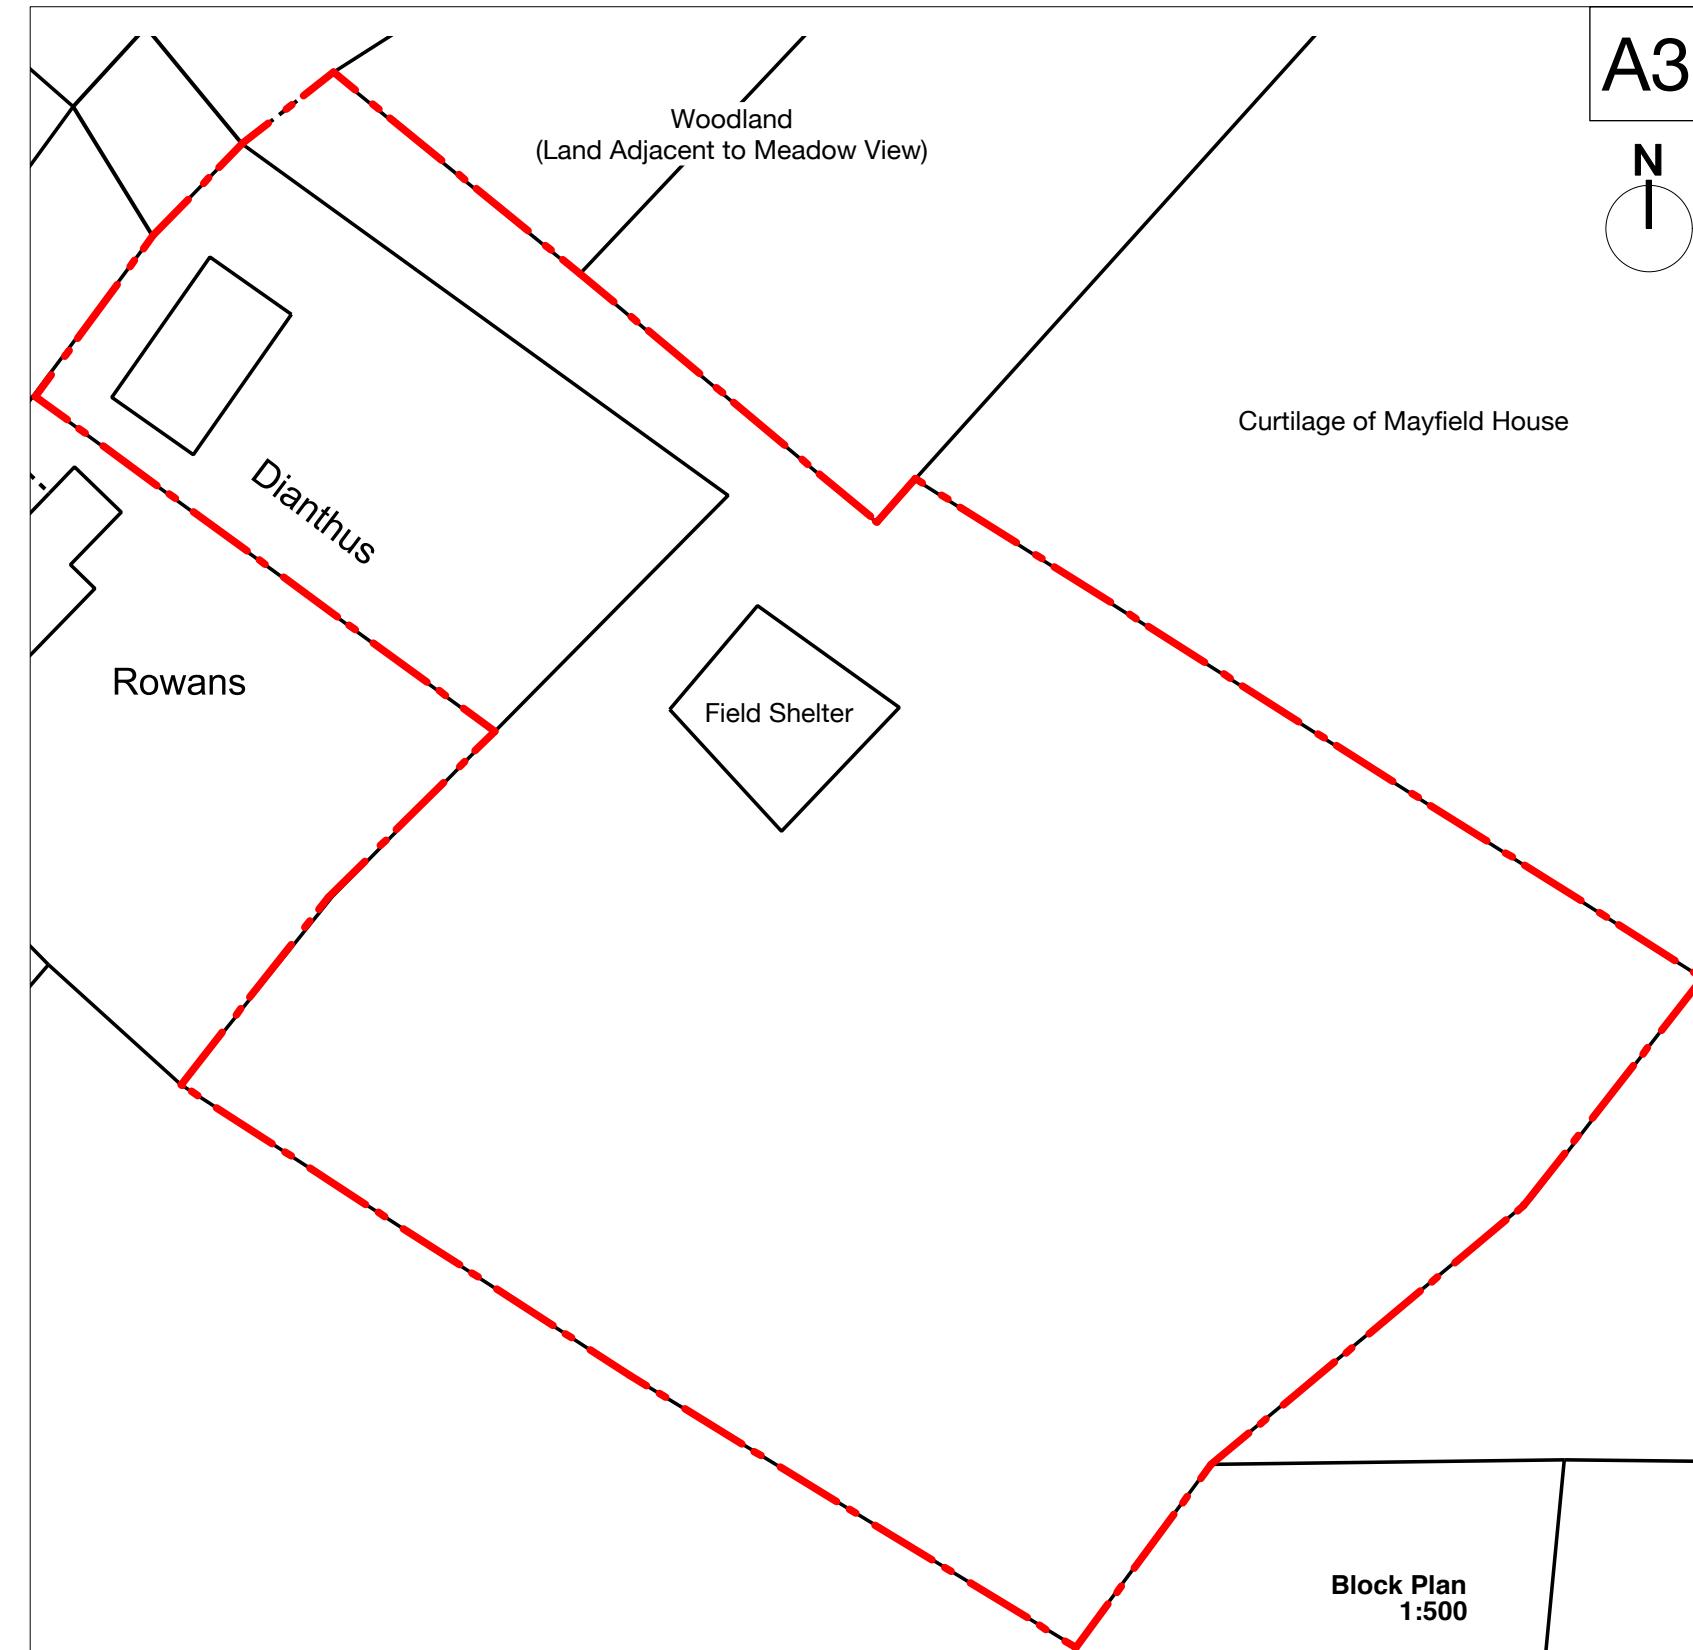

Block Plan
1:500

title				project	
Location Plan & Block Plan				Dianthus Houghton, Stockbridge Hampshire SO20 6LT	
drawing status			PRE-PLANNING		client
drawn rj	rev. -	date Dec 2017	scale 1:1250 @ A3 1:500 @ A3	Mr. & Mrs. Fasosin	drg no 001-PLN
			five two seven architects t 078 2695 8088		

A3




527

A3

Woodland
(Land Adjacent to Meadow View)


Curtilage of Mayfield House

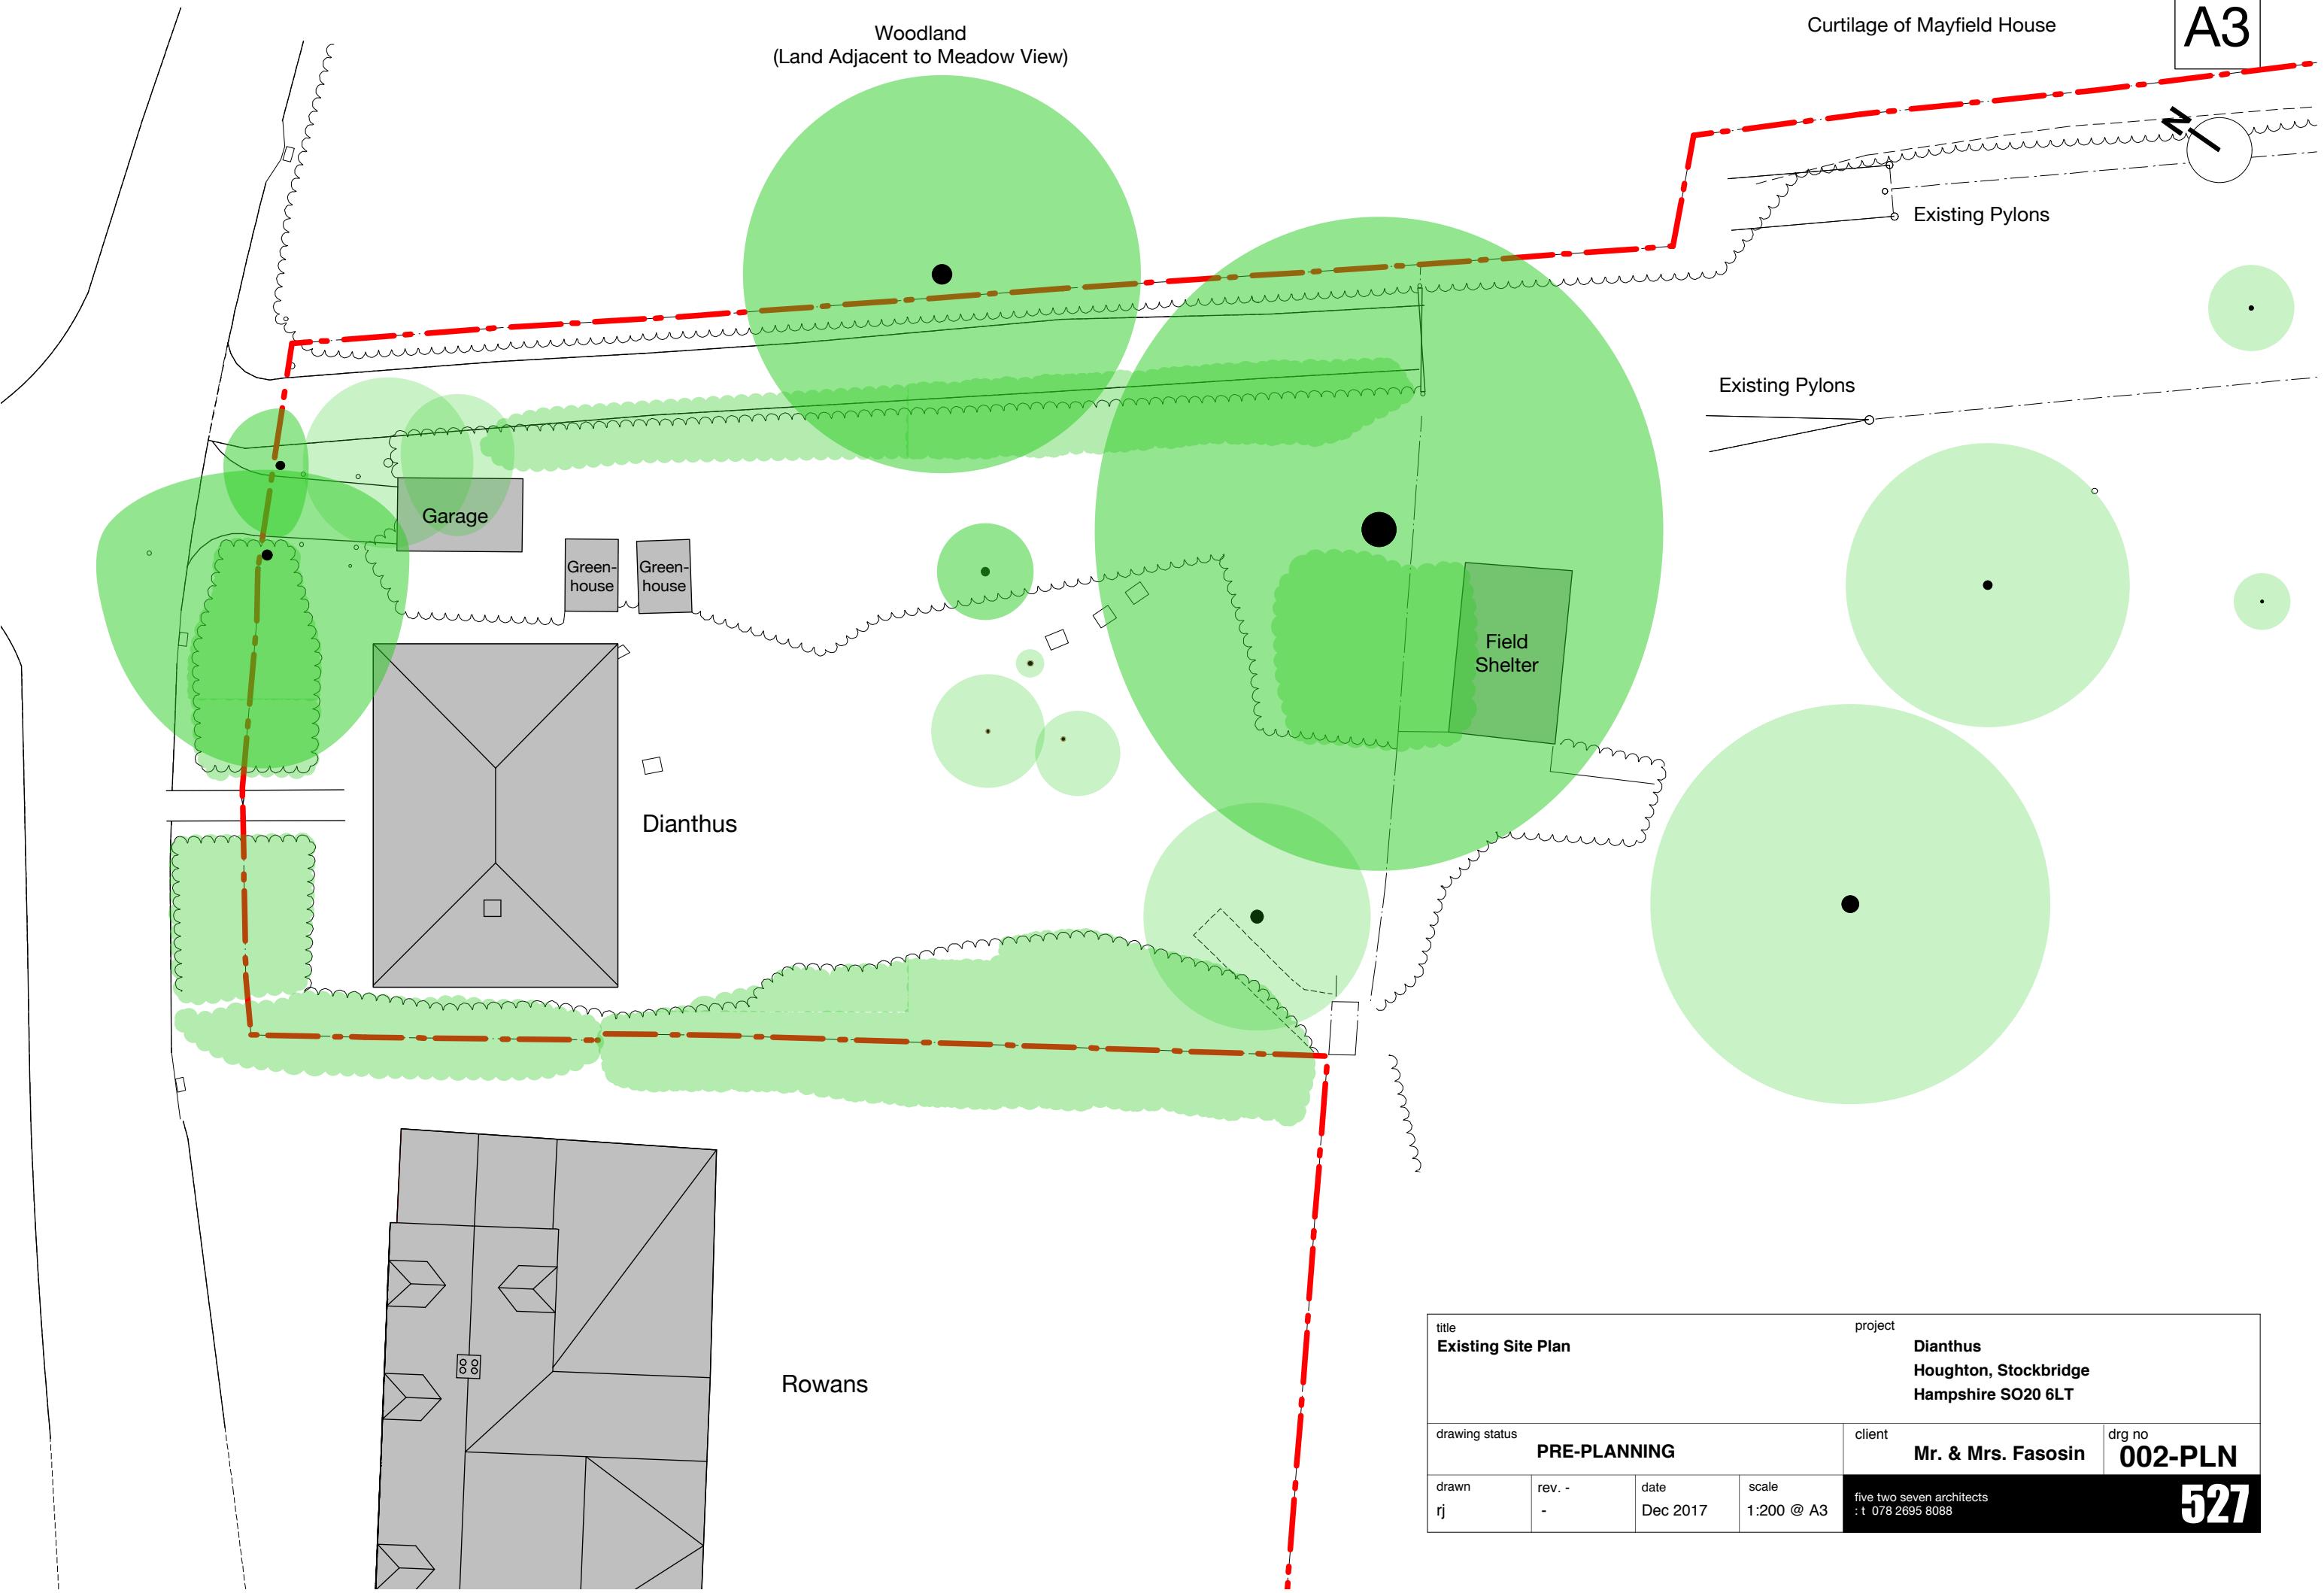


title				project	
Existing Site Plan				Dianthus Houghton, Stockbridge Hampshire SO20 6LT	
drawing status				client	
PRE-PLANNING				Mr. & Mrs. Fasosin	drg no 002-PLN
drawn rj	rev. - -	date Dec 2017	scale 1:200 @ A3	five two seven architects t 078 2695 8088	

A3




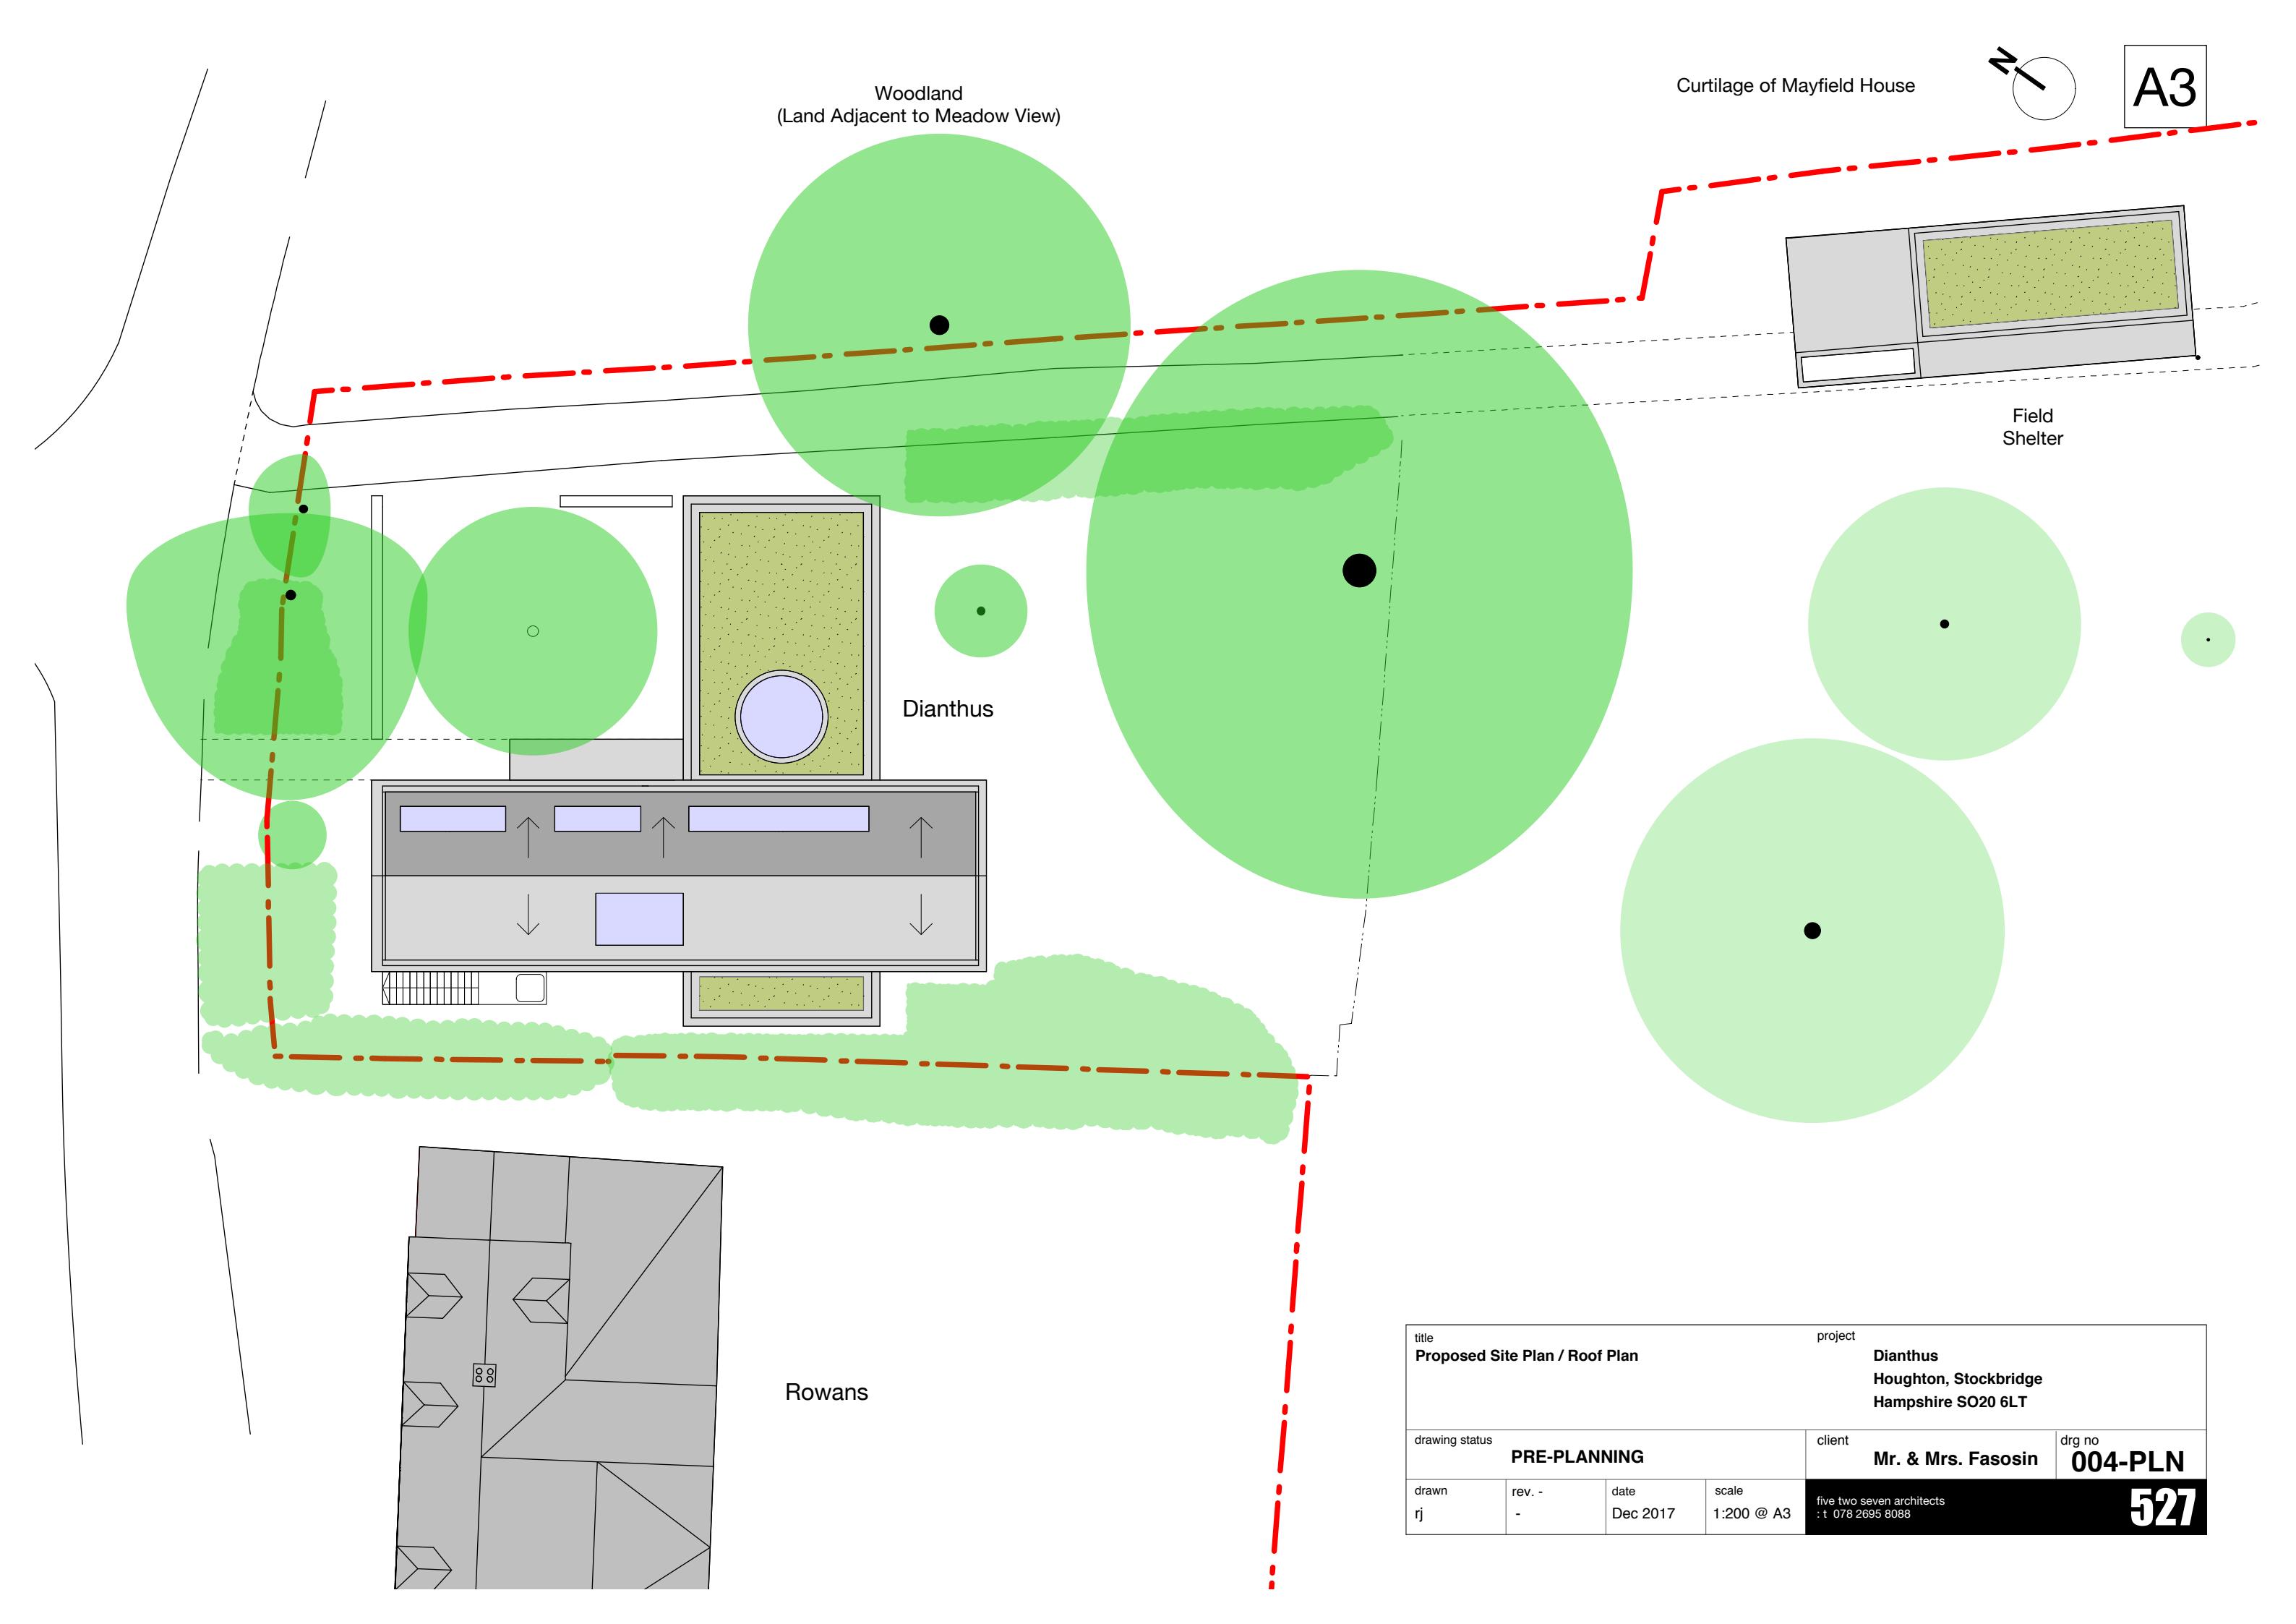



A3

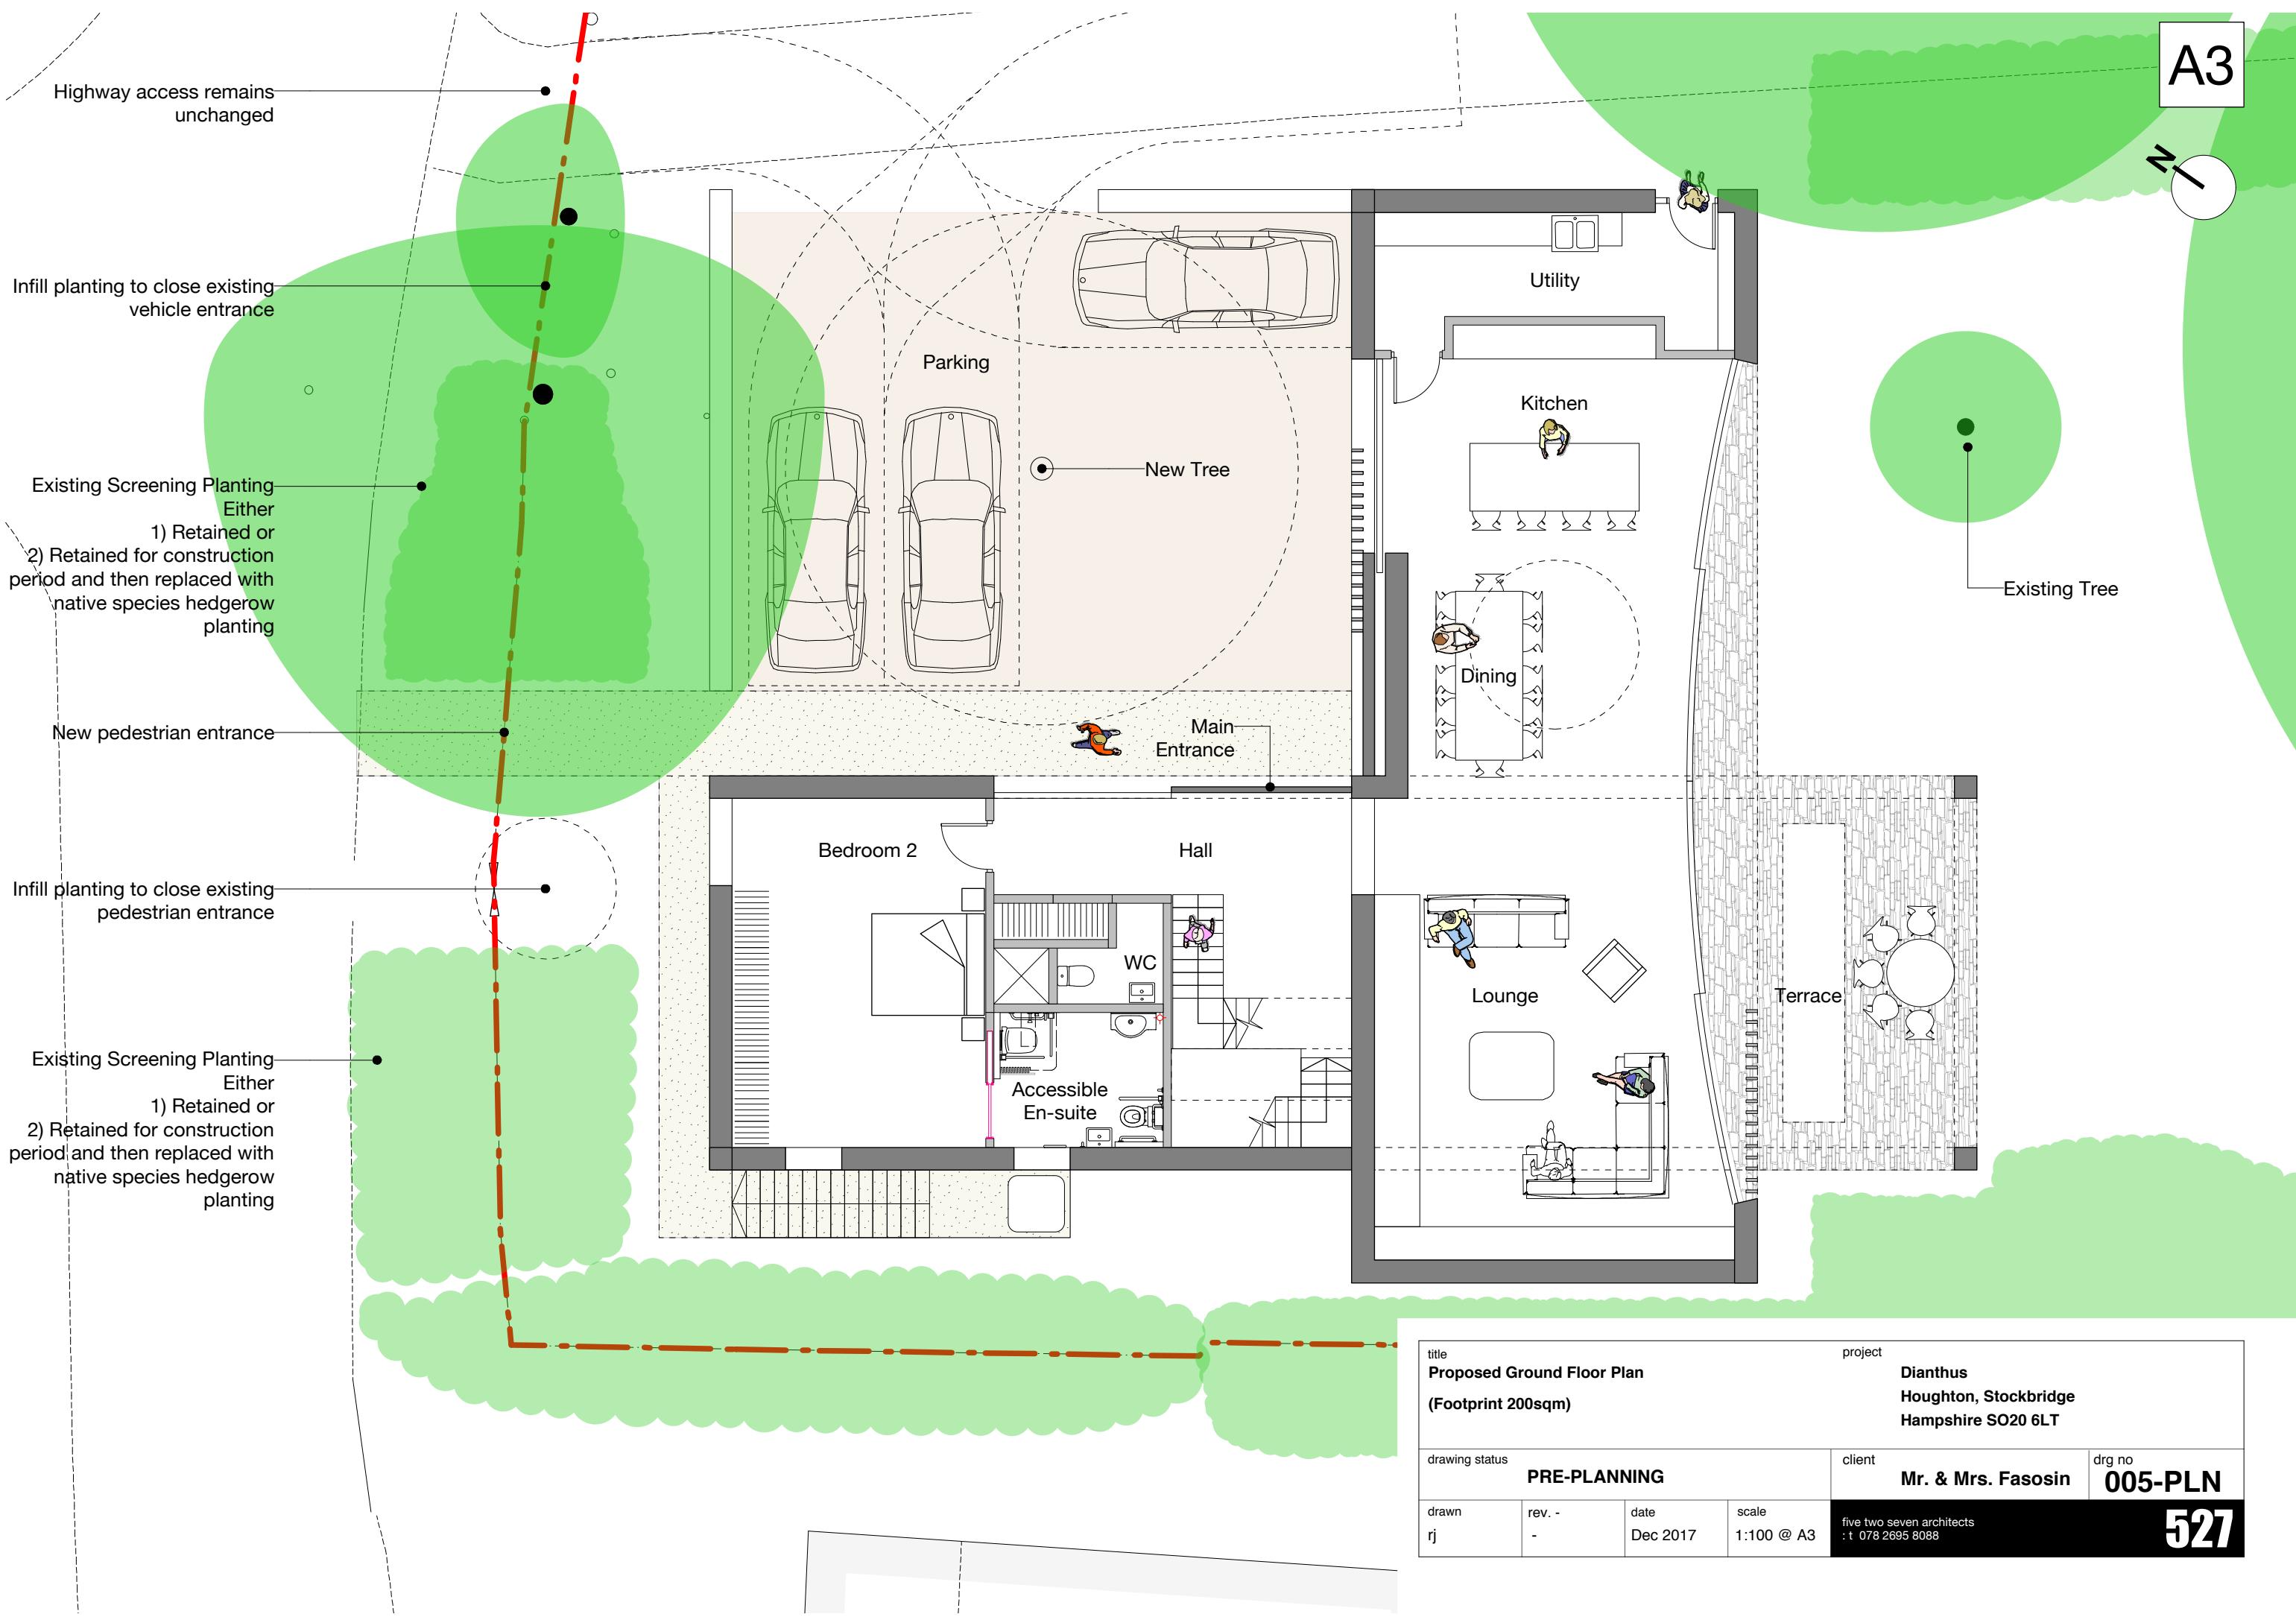


A3

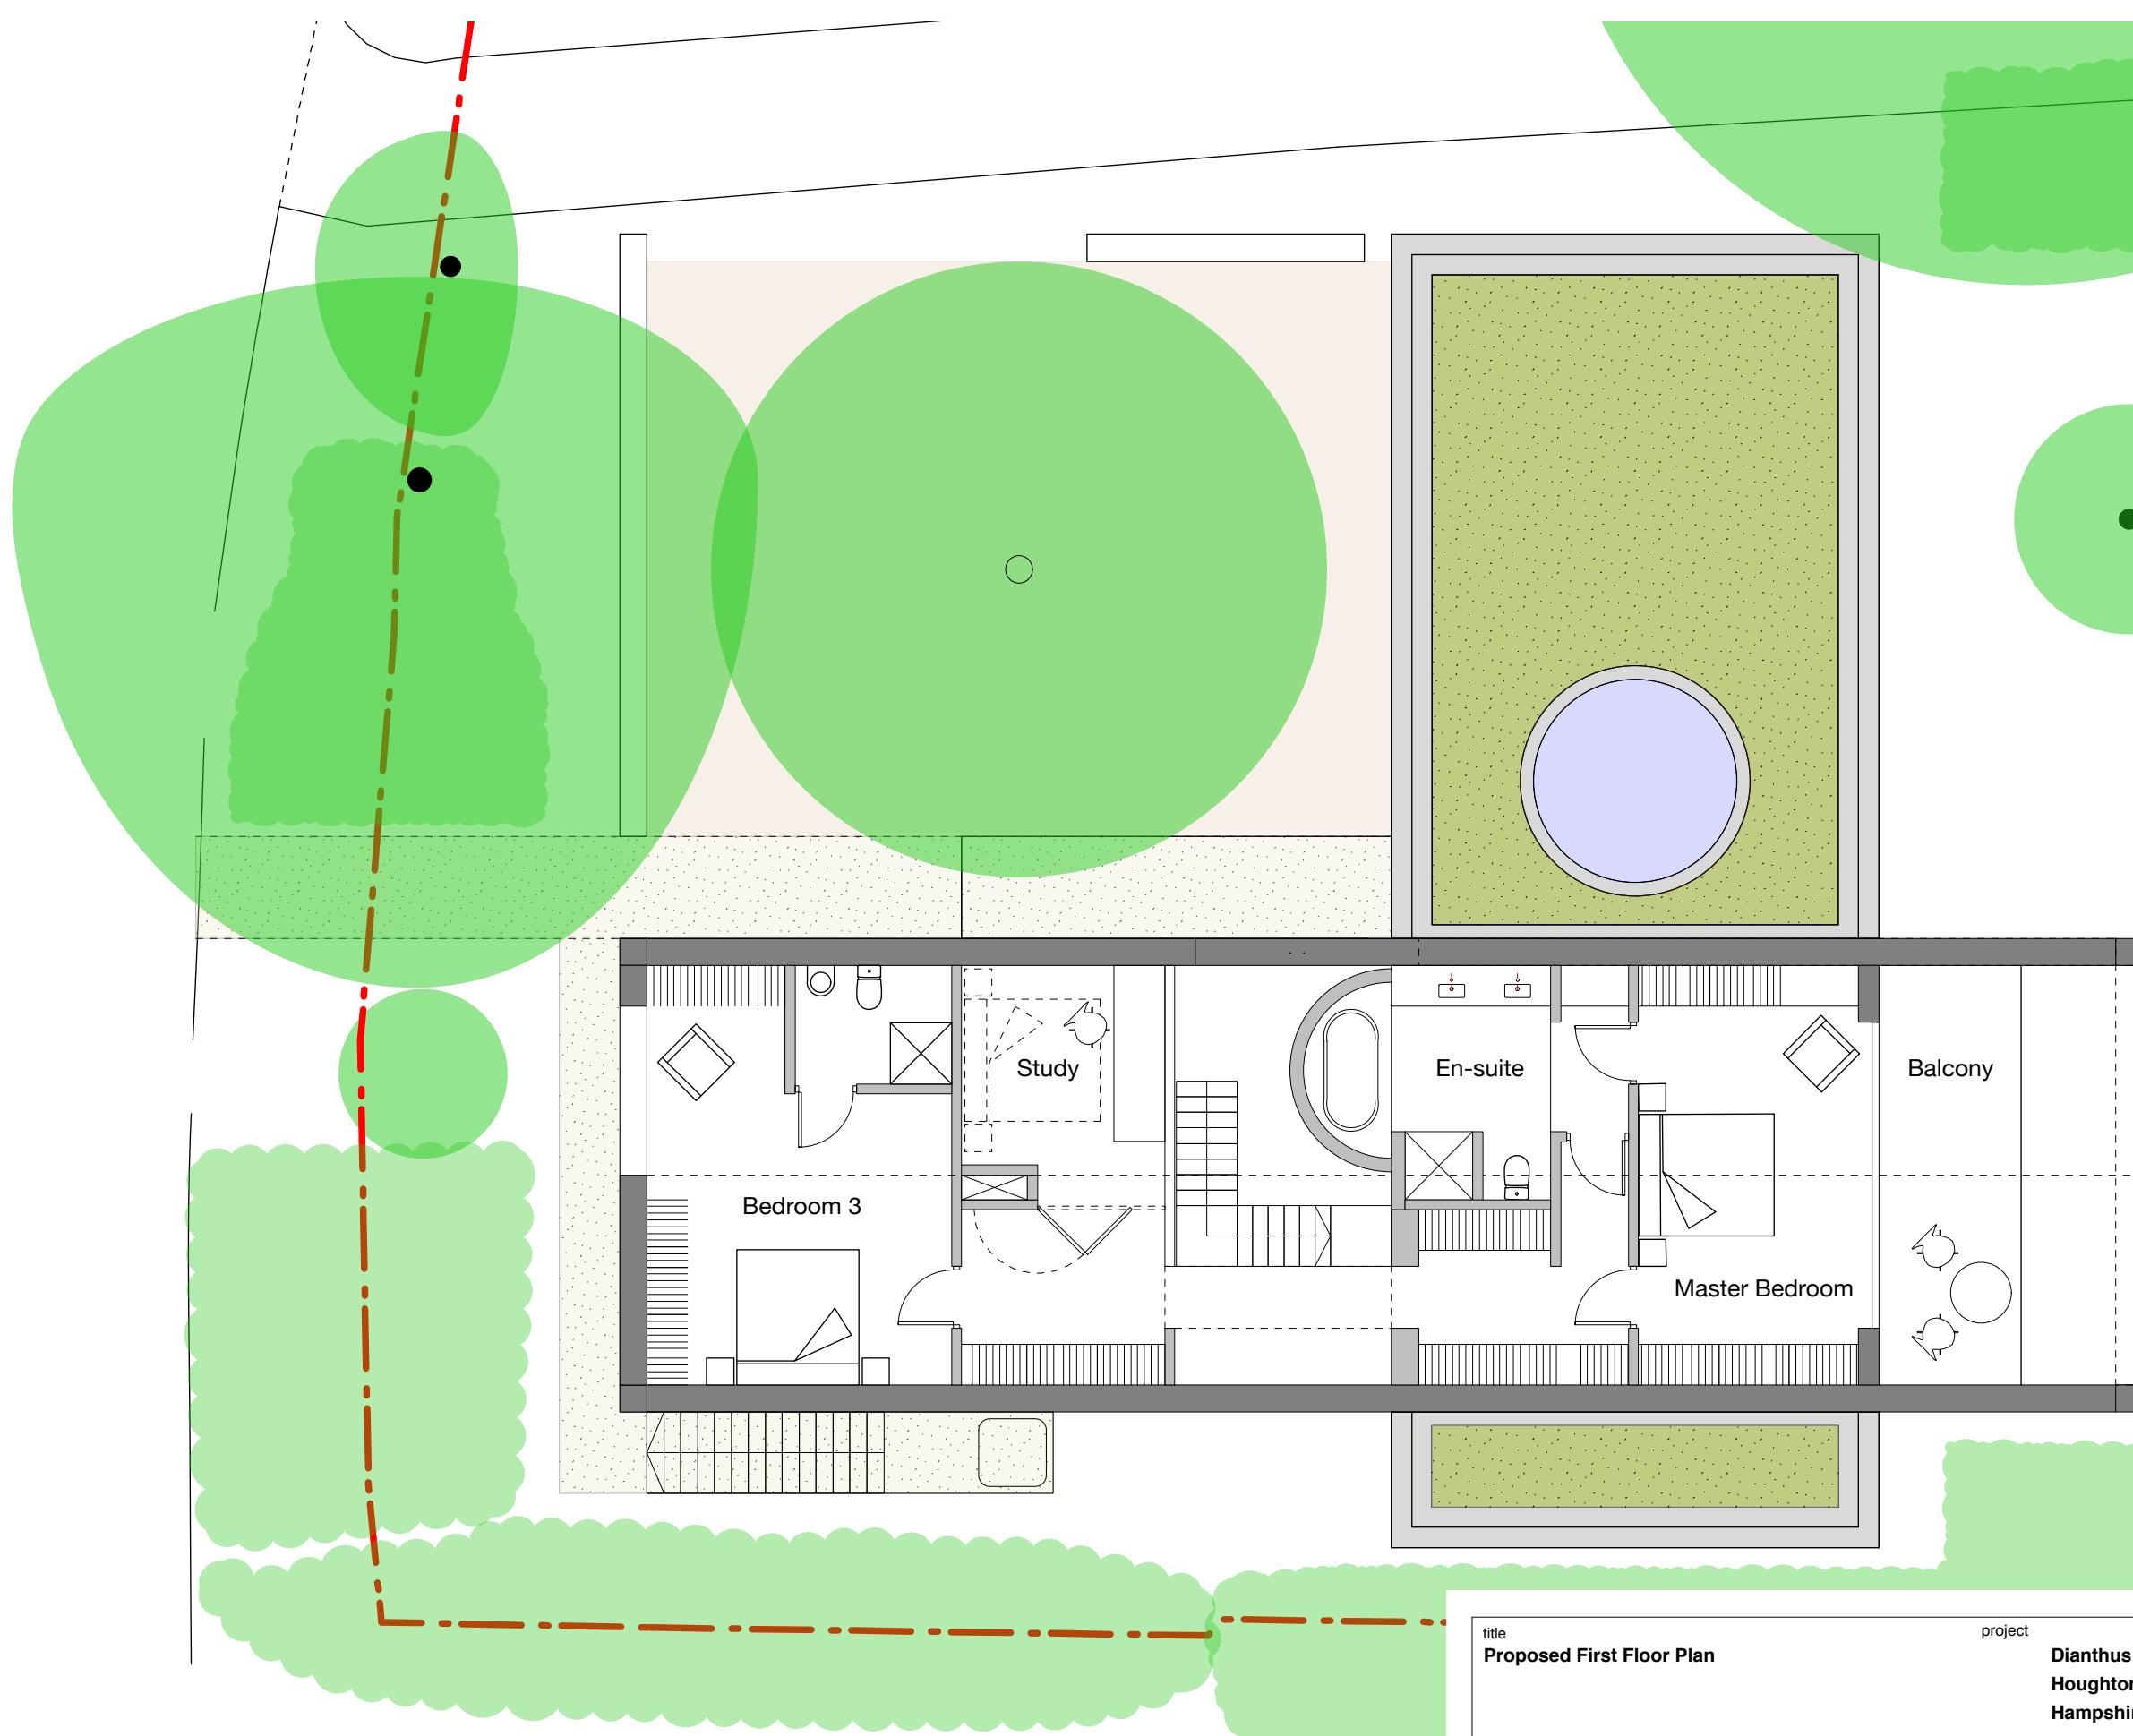

title Proposed First Floor Plan				project Dianthus Houghton, Stockbridge Hampshire SO20 6LT
drawing status PRE-PLANNING				client Mr. & Mrs. Fasosin
drawn rj	rev. - -	date Dec 2017	scale 1:100 @ A3	dra no 006-PLN five two seven architects : t 078 2695 8088

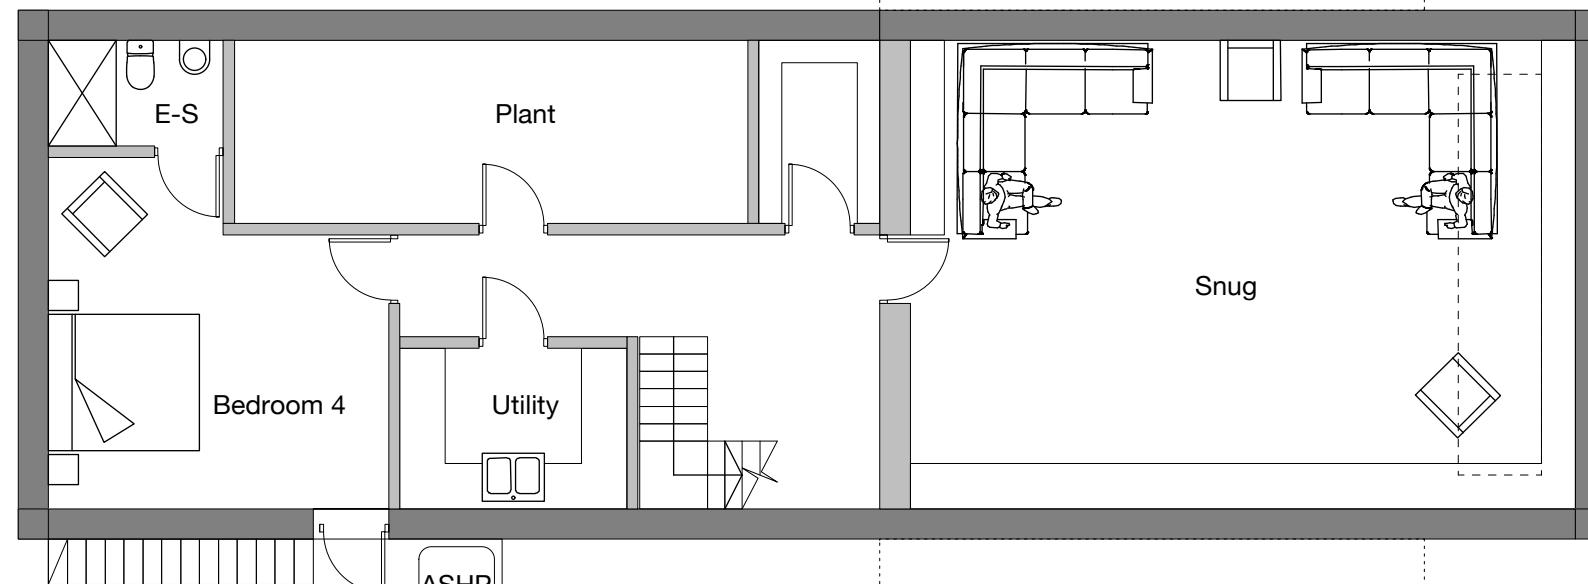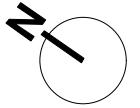

title Proposed Basement Plan				project Dianthus Houghton, Stockbridge Hampshire SO20 6LT
drawing status PRE-PLANNING				client Mr. & Mrs. Fasosin
drawn rj	rev. - -	date Dec 2017	scale 1:100 @ A3	drg no 007-PLN five two seven architects : t 078 2695 8088

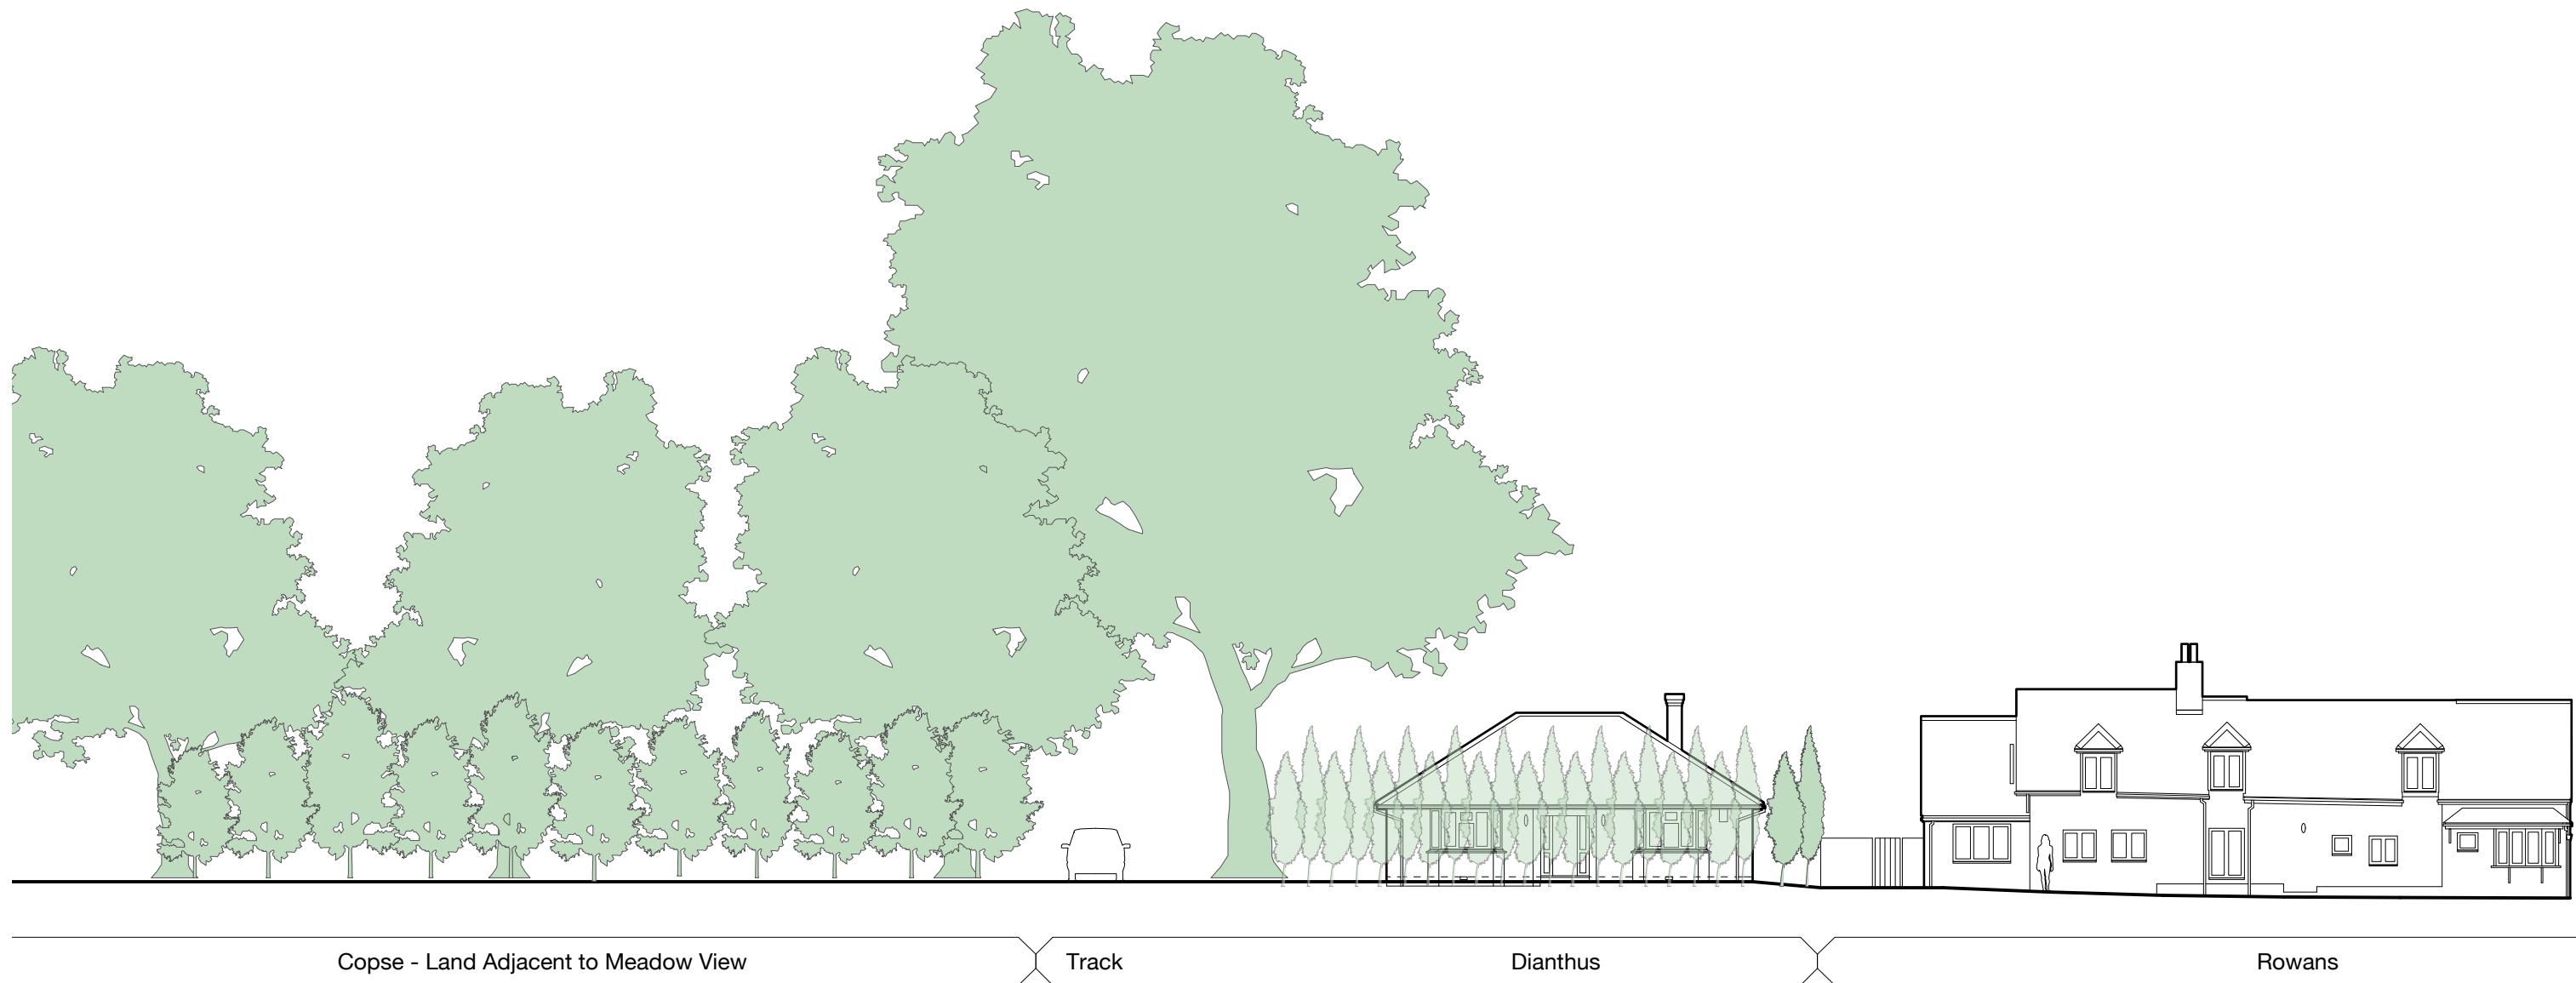

Copse - Land Adjacent to Meadow View

Track


Dianthus

Rowans

title		project	
Existing Street Elevation		Dianthus	
drawing status	PRE-PLANNING	client	drg no
		Mr. & Mrs. Fasosin	008-ELE
drawn	rev. -	date	scale
rj	-	Dec 2017	1:200 @ A3
five two seven architects		: t 078 2695 8088	




title Proposed Street Elevation		project Dianthus Houghton, Stockbridge Hampshire SO20 6LT	
drawing status PRE-PLANNING		client Mr. & Mrs. Fasosin	drg no 009-ELE
drawn rj	rev. - -	date Dec 2017	scale 1:200 @ A3
five two seven architects : t 078 2695 8088			

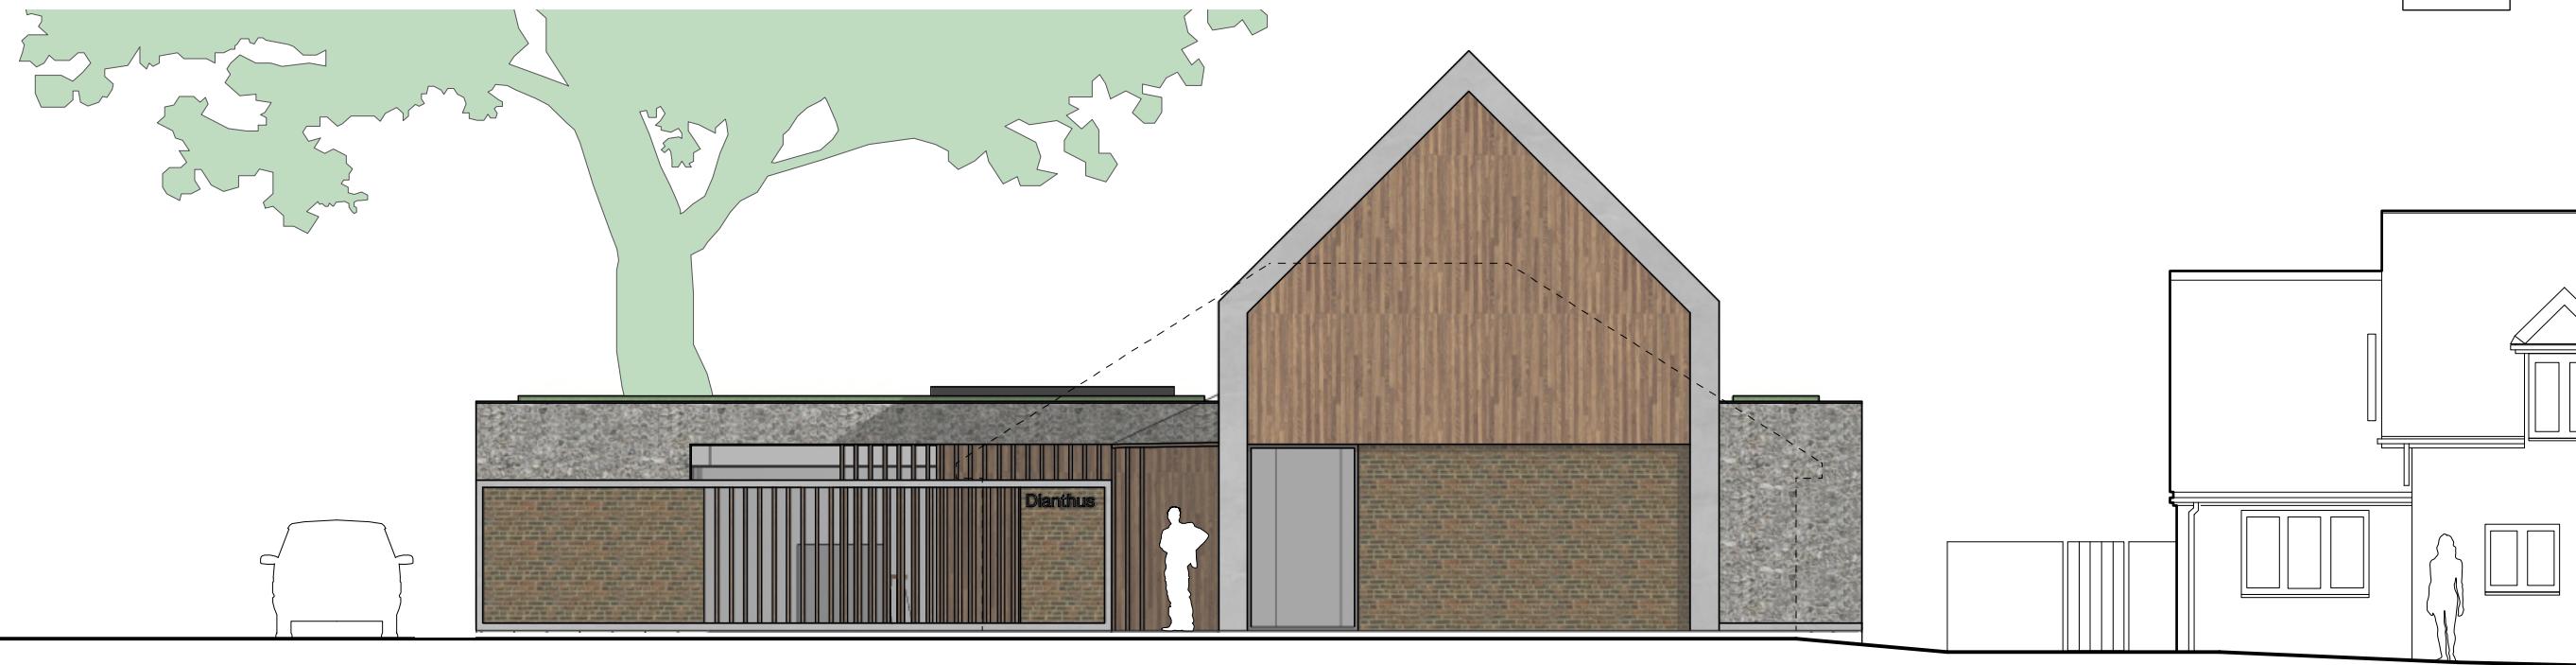

title Proposed Elevations				project
Dianthus Houghton, Stockbridge Hampshire SO20 6LT				
drawing status PRE-PLANNING			client	Mr. & Mrs. Fasosin
drawn rj	rev. - -	date Dec 2017	scale 1:200 @ A3	drg no five two seven architects : t 078 2695 8088 010-ELE





Side (North-east) Elevation
1:100

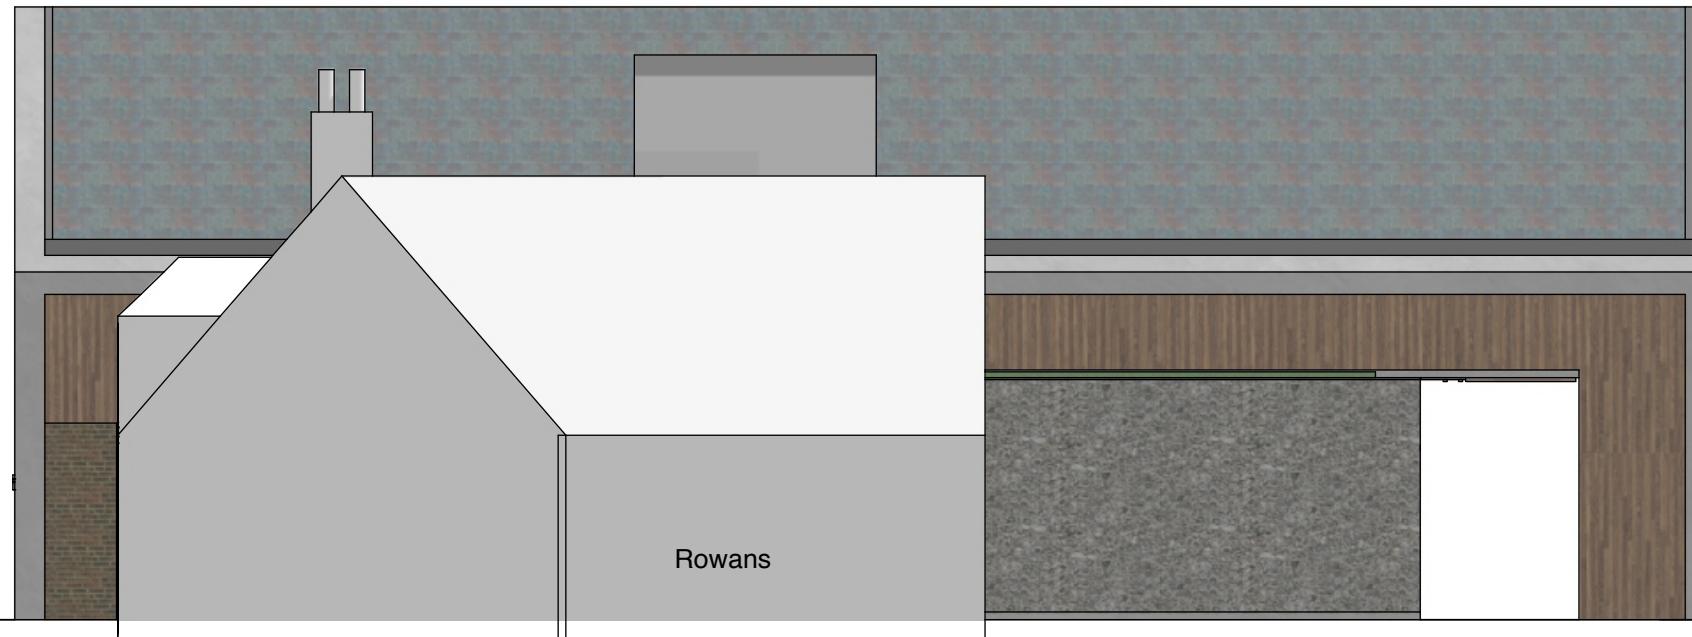


Side (South-west) Elevation
1:100


title Proposed Elevations		project Dianthus Houghton, Stockbridge Hampshire SO20 6LT	
drawing status PRE-PLANNING		client Mr. & Mrs. Fasosin	drg no 011-ELE
drawn rj	rev. - -	date Dec 2017	scale 1:200 @ A3
five two seven architects : t 078 2695 8088			

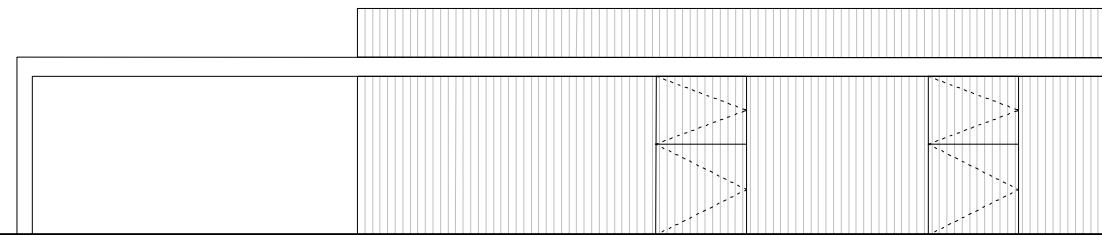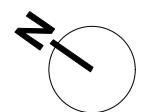


Front Elevation
1:100

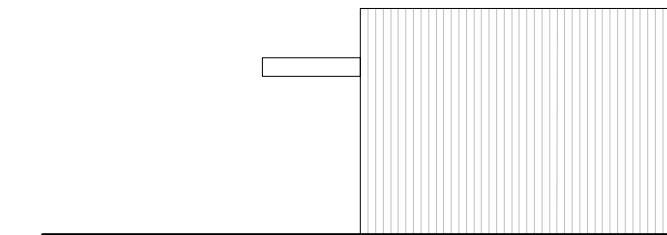

Side Elevation
1:100

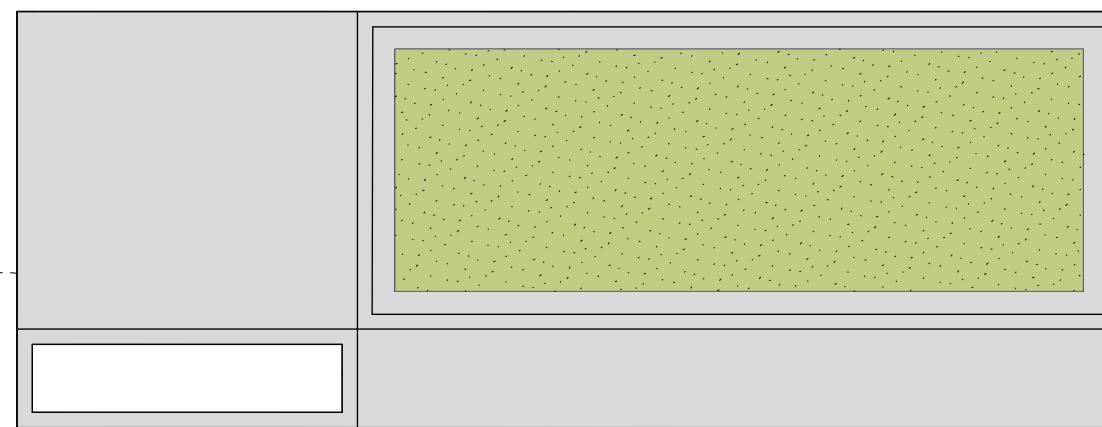

Roof Plan
1:100

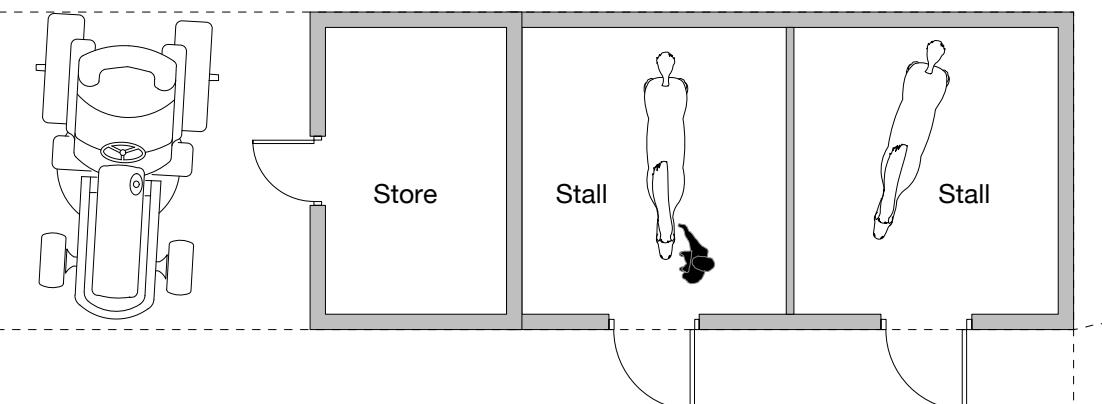

Plan
1:100


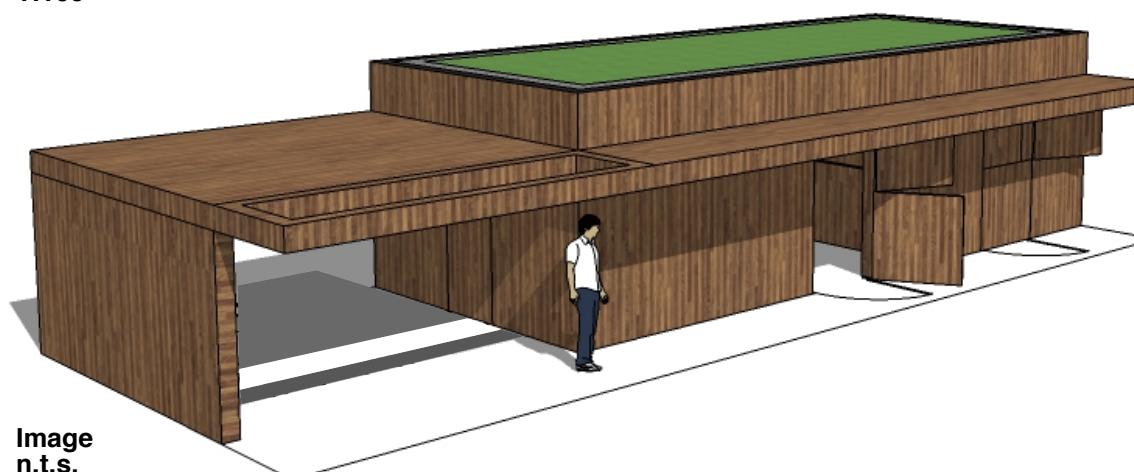


Image
n.t.s.



Site Plan
1:500

title Proposed Field Shelter				project Dianthus Houghton, Stockbridge Hampshire SO20 6LT
drawing status PRE-PLANNING				client Mr. & Mrs. Fasosin
drawn rj	rev. - -	date Dec 2017	scale 1:100 @ A3	dra no 020-PLN five two seven architects t 078 2695 8088

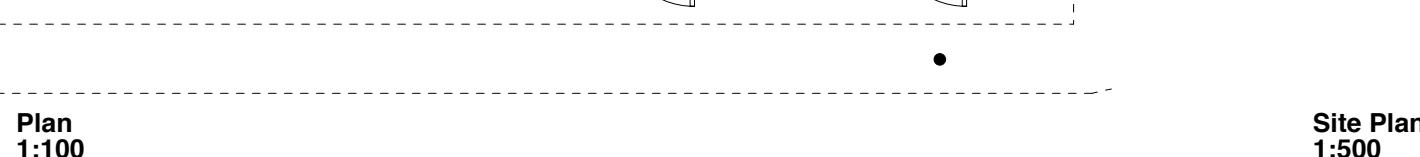

title				project
Massing Model Key View				Dianthus
North-East Along Main Road				Houghton, Stockbridge
				Hampshire SO20 6LT
drawing status	PRE-PLANNING			client
				Mr. & Mrs. Fasosin
drawn	rev. -	date	scale	drg no
rj	-	Dec 2017	1:100 @ A3	030-IMG
				five two seven architects : t 078 2695 8088



title				project
Massing Model Key View				Dianthus
South-East From Faithfuls Drove Junction				Houghton, Stockbridge
				Hampshire SO20 6LT
drawing status	PRE-PLANNING			client
	Mr. & Mrs. Fasosin			drg no
drawn	rev. -	date	scale	031-IMG
rj	-	Dec 2017	1:100 @ A3	five two seven architects : t 078 2695 8088